


TW-1

Expansion Joint or Split Slab

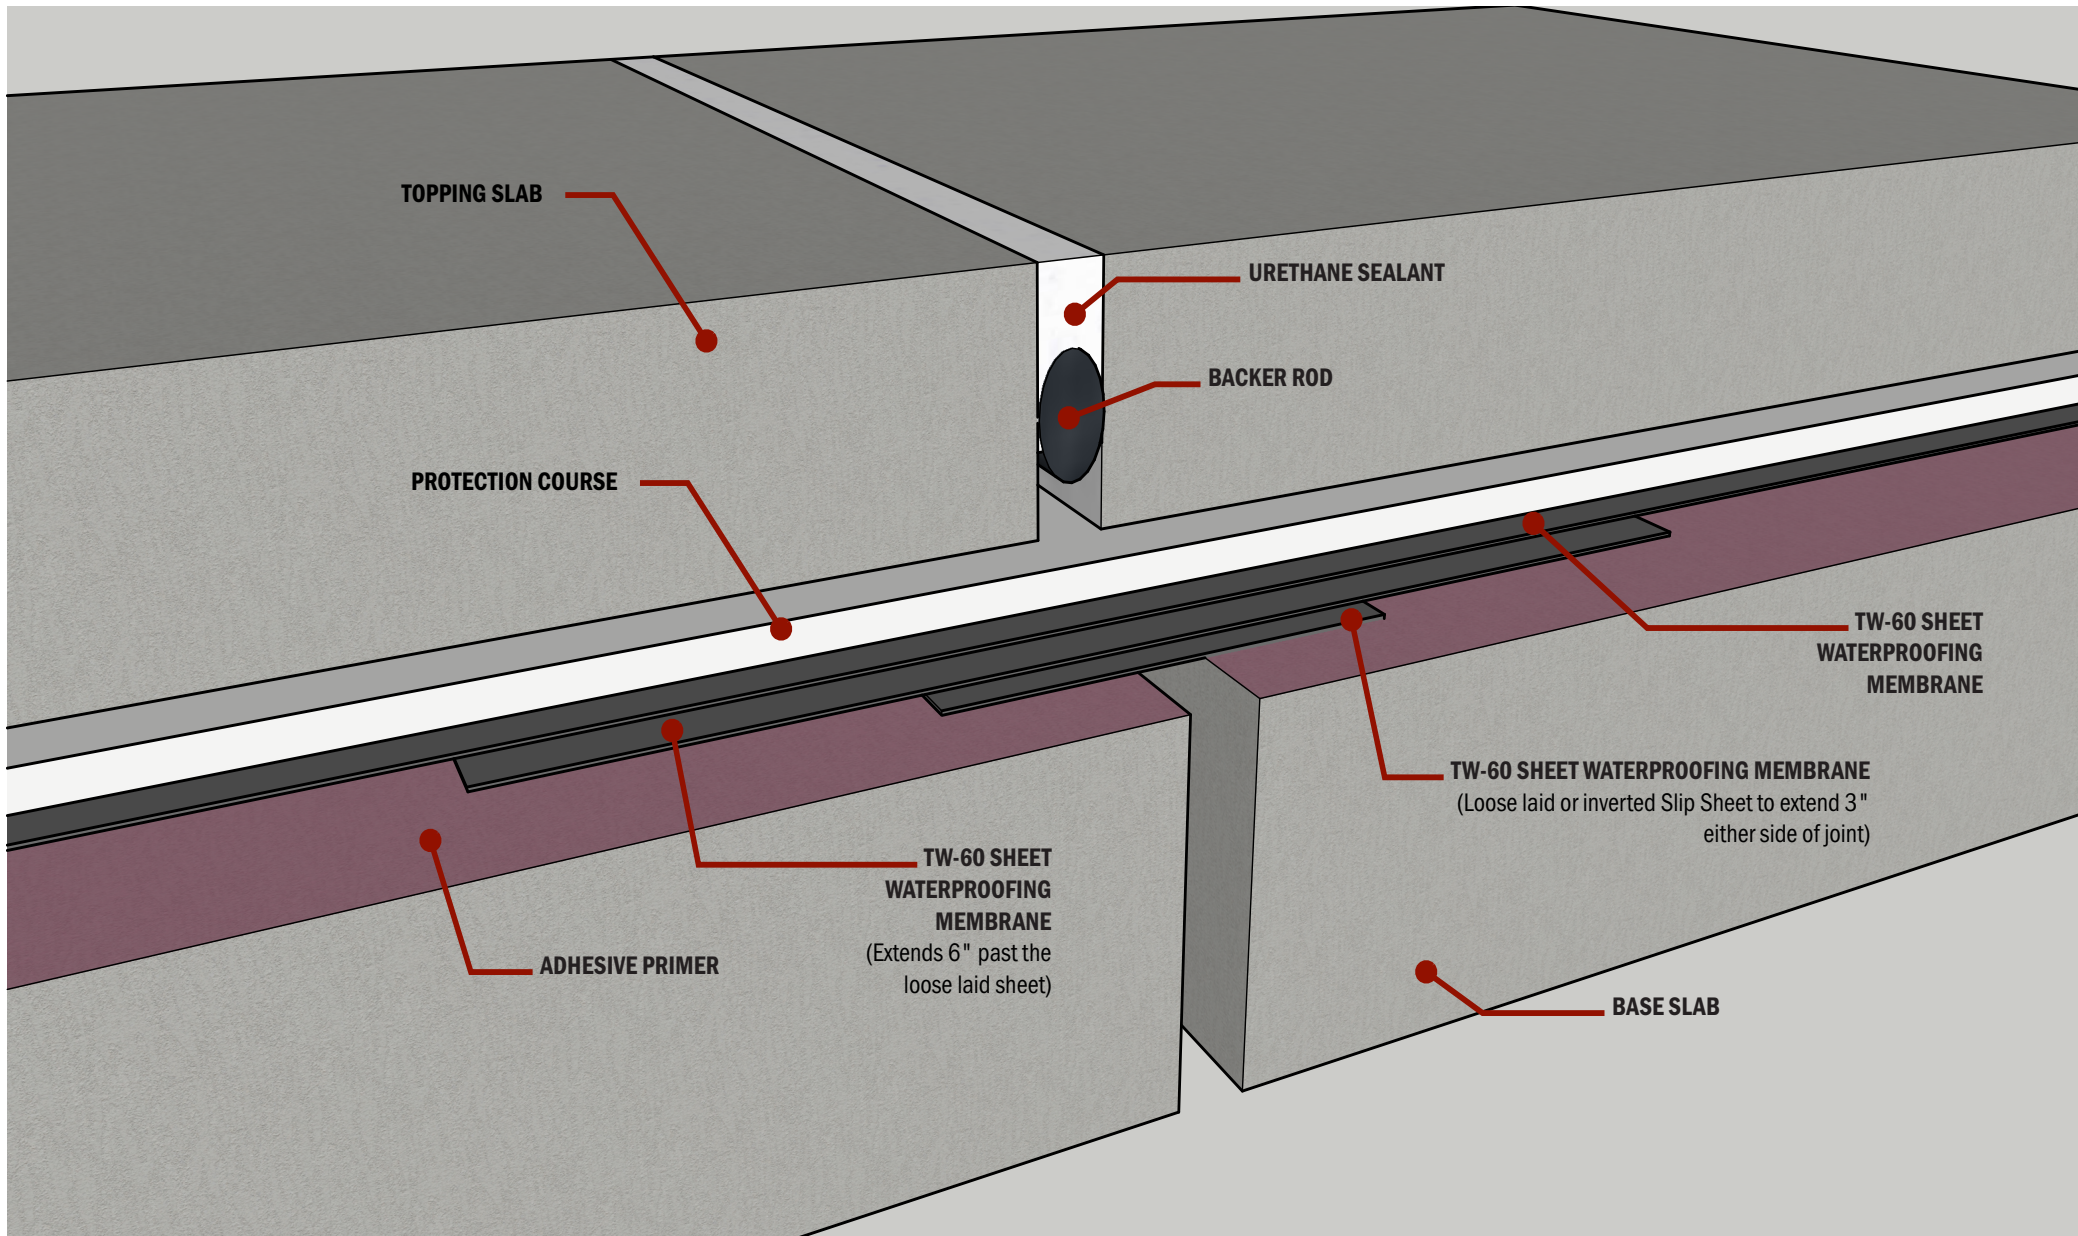

P.O. Box 1404
Joplin, MO 64802-1404
800-641-4691
tamkowaterproofing.com



BELOW-GRADE