


TW-16 Typical Balcony/Breezeway Detail

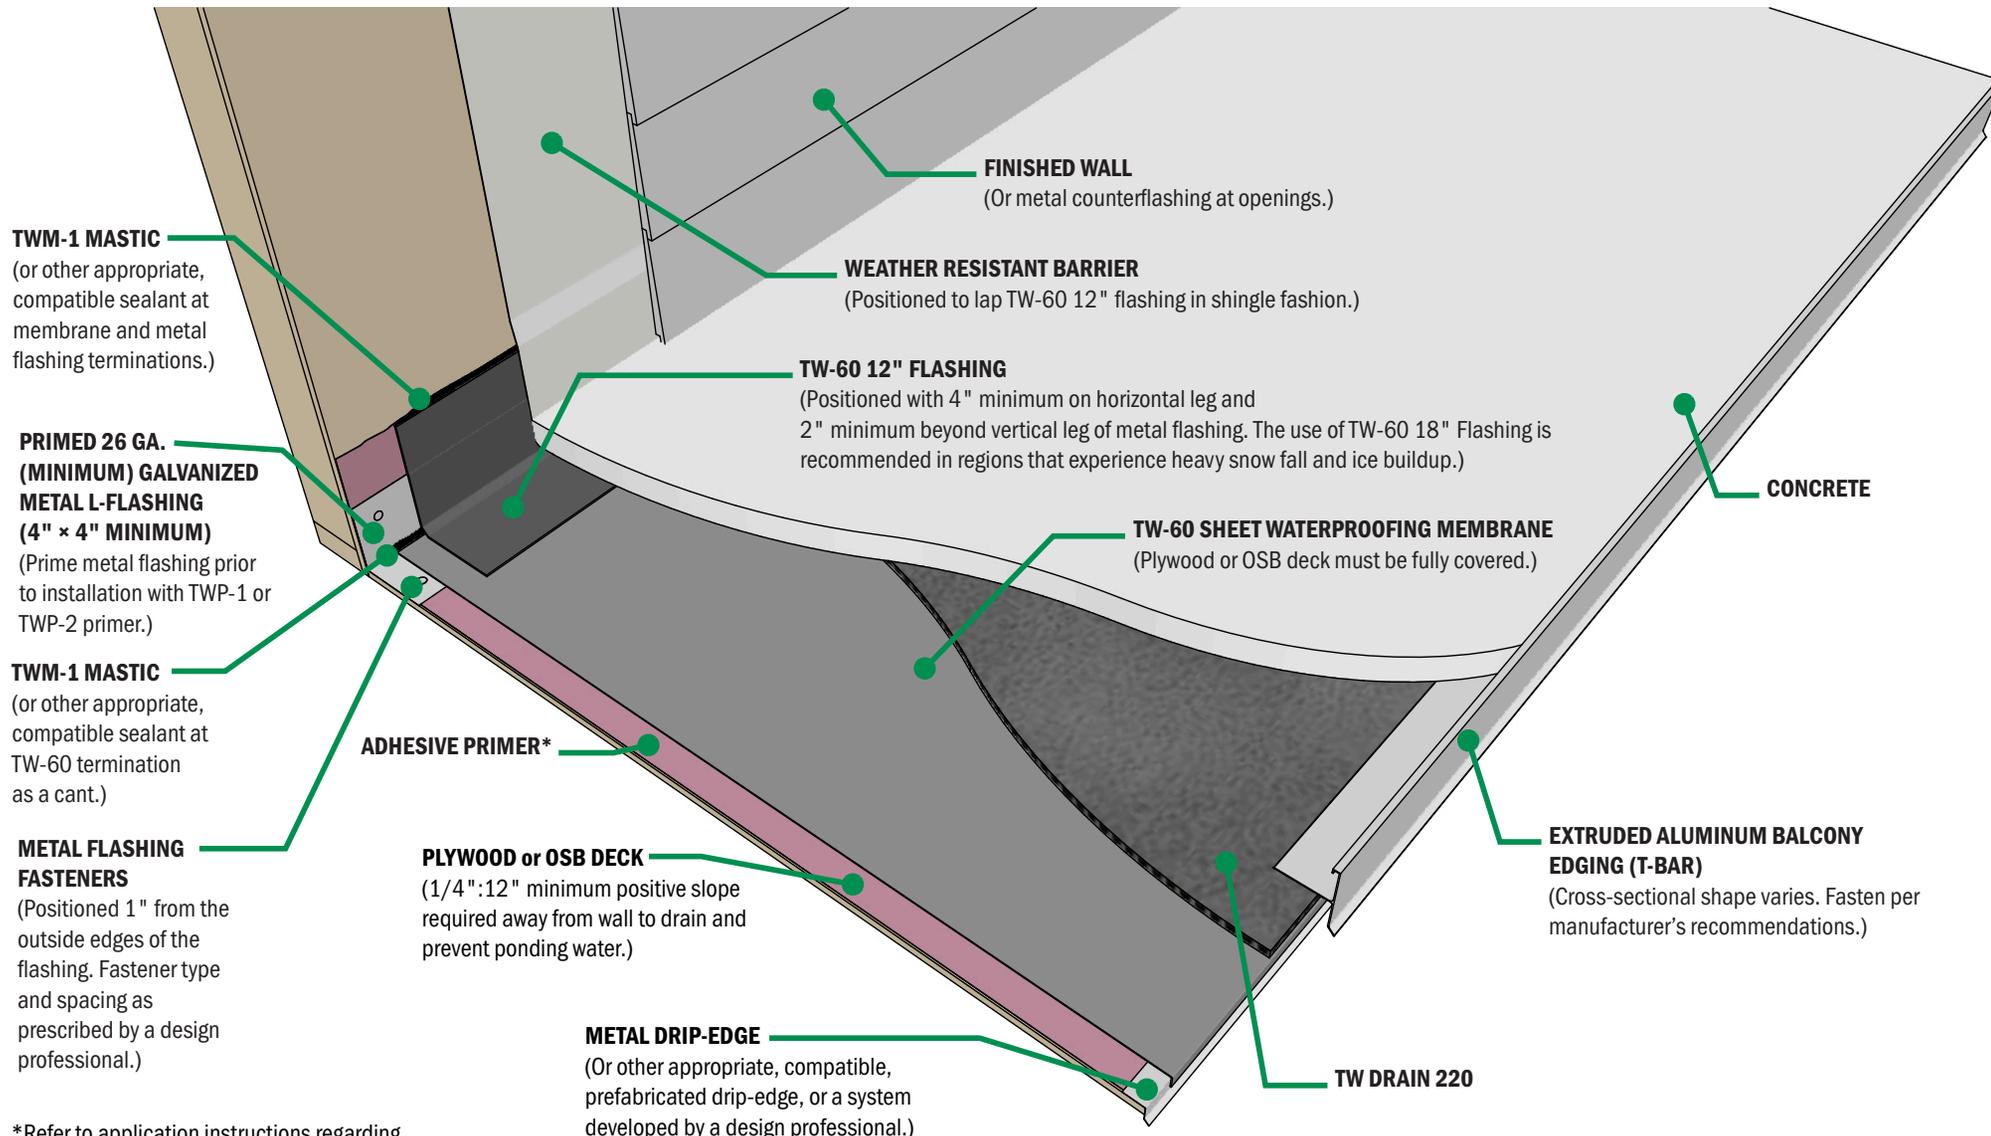

P.O. Box 1404
Joplin, MO 64802-1404
800-641-4691
tamkowaterproofing.com



*Refer to application instructions regarding priming and coverage rates.

